


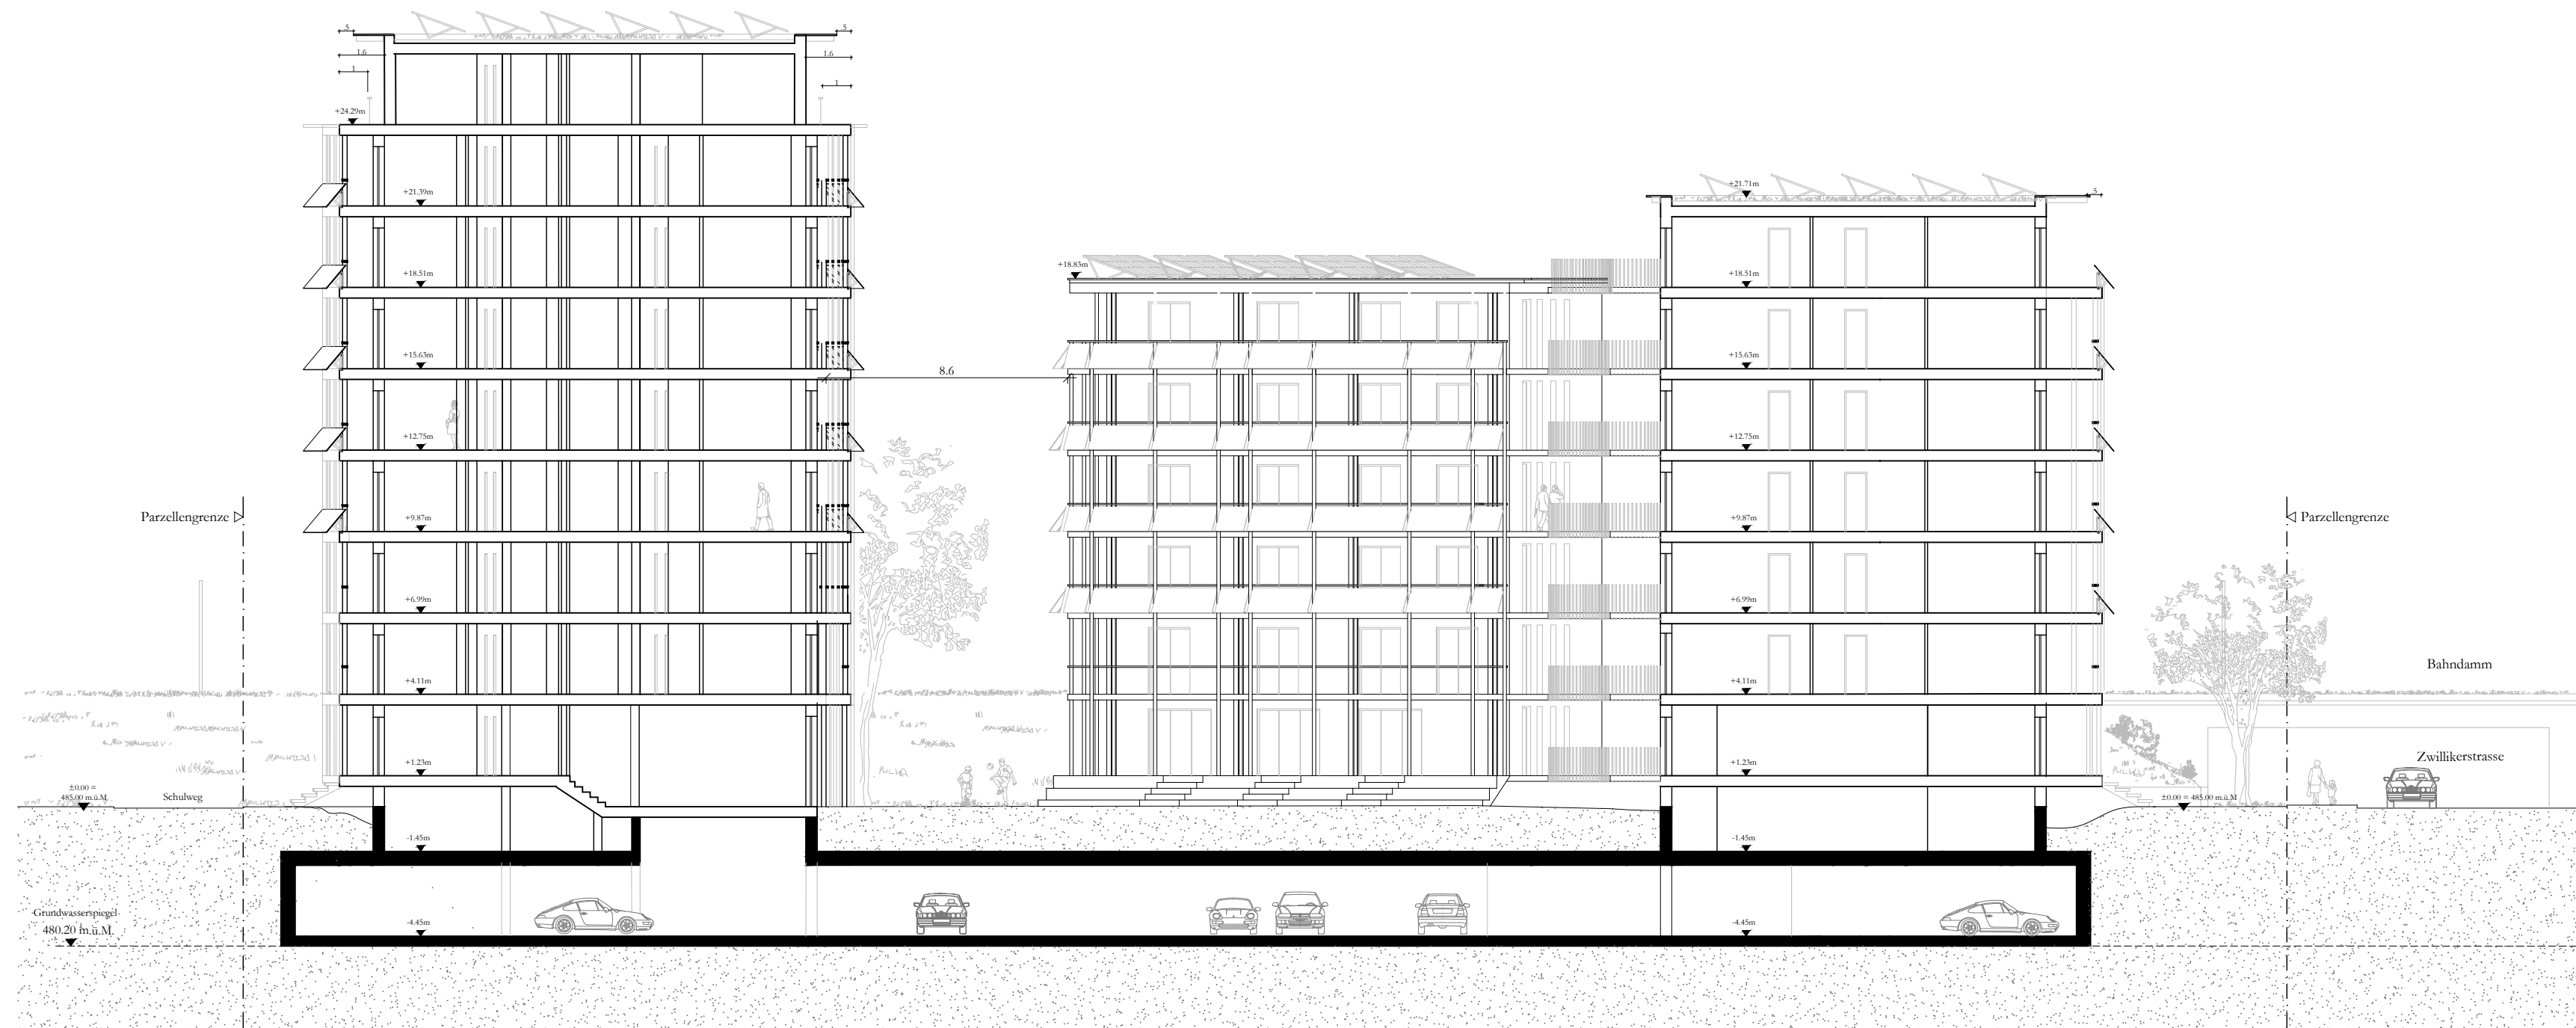

## 572 Zena Areal AAA

|              |              |                   |                                                                   |                                                                                       |
|--------------|--------------|-------------------|-------------------------------------------------------------------|---------------------------------------------------------------------------------------|
| Projektphase | Richtprojekt | Massstab: 1:200   | Format: A2 (594 x 420)                                            | M 1:200                                                                               |
|              |              | Datum: 30.01.2025 | ±0.00 = 485.00 m.ü.M.                                             |  |
| Plantitel    | Schnitt B    | Architekten       | HERZOG & DEMEUREN                                                 |                                                                                       |
|              |              |                   | Rheinschanze 6, 4056 Basel, Tel 061/385 57 57, Fax 061/ 385 57 58 |                                                                                       |